

TO: DAVID CHARLES
VICTORIA AN
GUARAVIAN TITLE AGENCY
KELLY WISOTSKY, LLC

This survey subject to any assessment of risk and other pertinent facts which an owner or purchaser might desire. Before accepting any sensitive areas, if any, are not located by this survey. No warranty is made to guarantee if any portion of this property is located by the State of New Jersey is located. No liability is assumed by the surveyor for the use of this survey by any party not shown on the certificate between or for the use of survey with survey adjacent.


[Signature]

PLOT PLAN OF SURVEY
T.M. LOT (S) 2 B BLOCK 18901
 REEFIELD, BERBER (S.C.)
 TITTLE EGG HARBOR TWP.
 OCEAN COUNTY, NEW JERSEY


NELKE / TYSZKA
 LAND SURVEYORS, INC.
 382 W. 6TH STREET - SUITE A - SHIP BOTTOM, NJ 08008
 (609) 494-3474 FAX (609) 394-0231

LEON J. TYSZKA
 P.L.S. #35988

DATE: 11/20/13
 SCALE: 1" = 100'

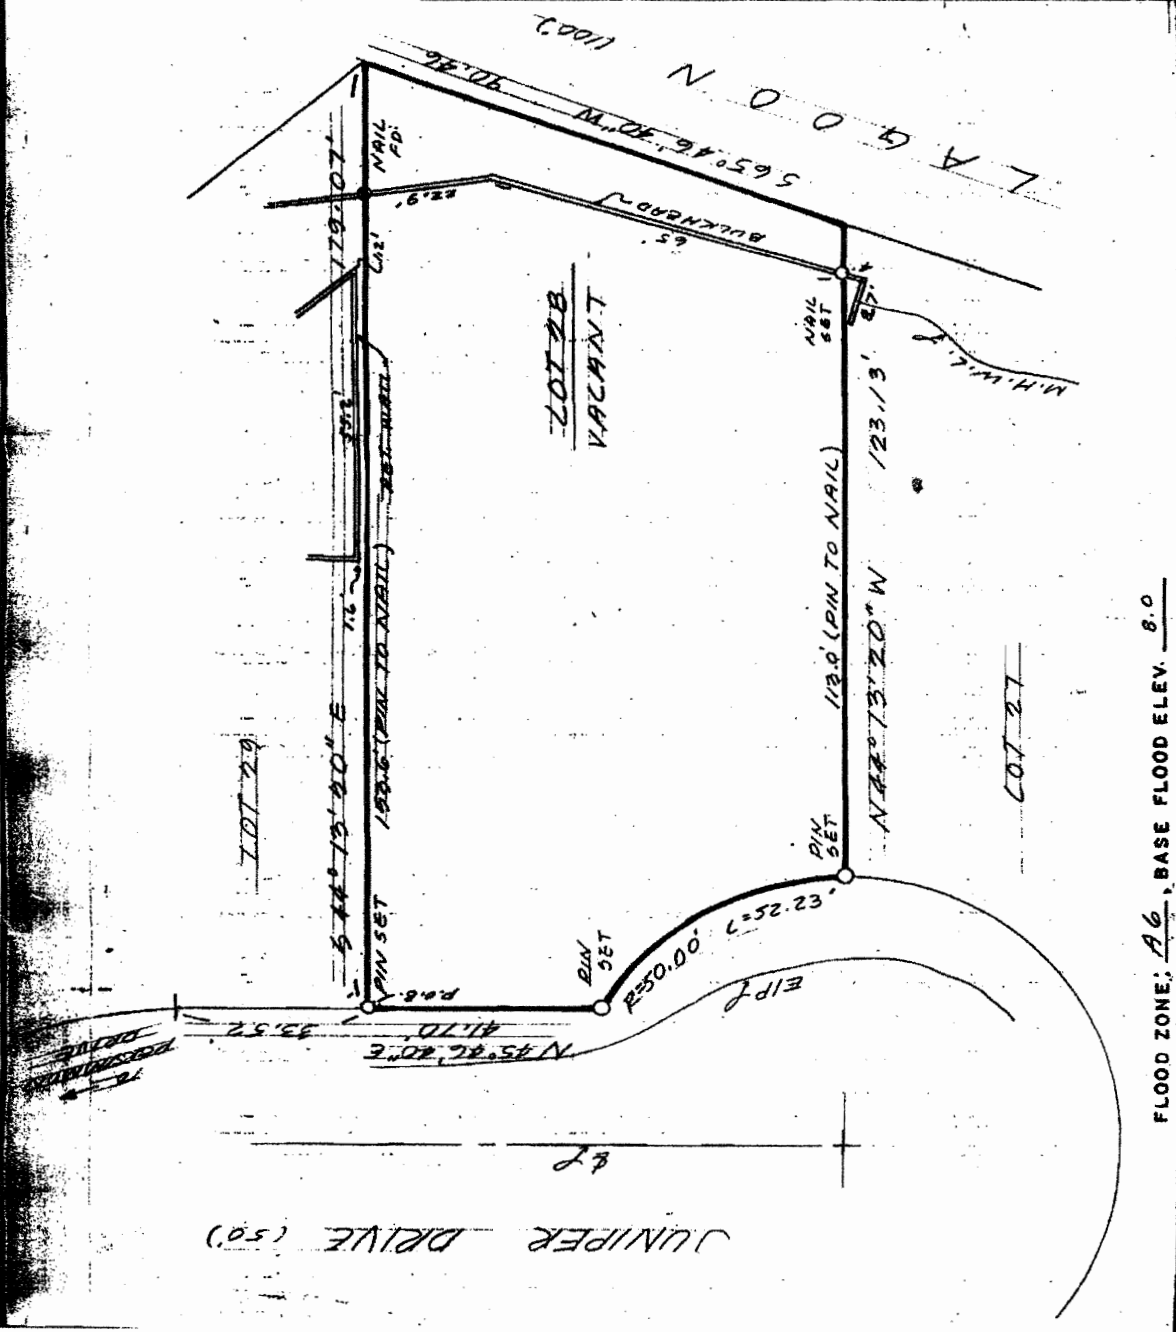

FLOOD ZONE: A6, BASE FLOOD ELEV. 8.0

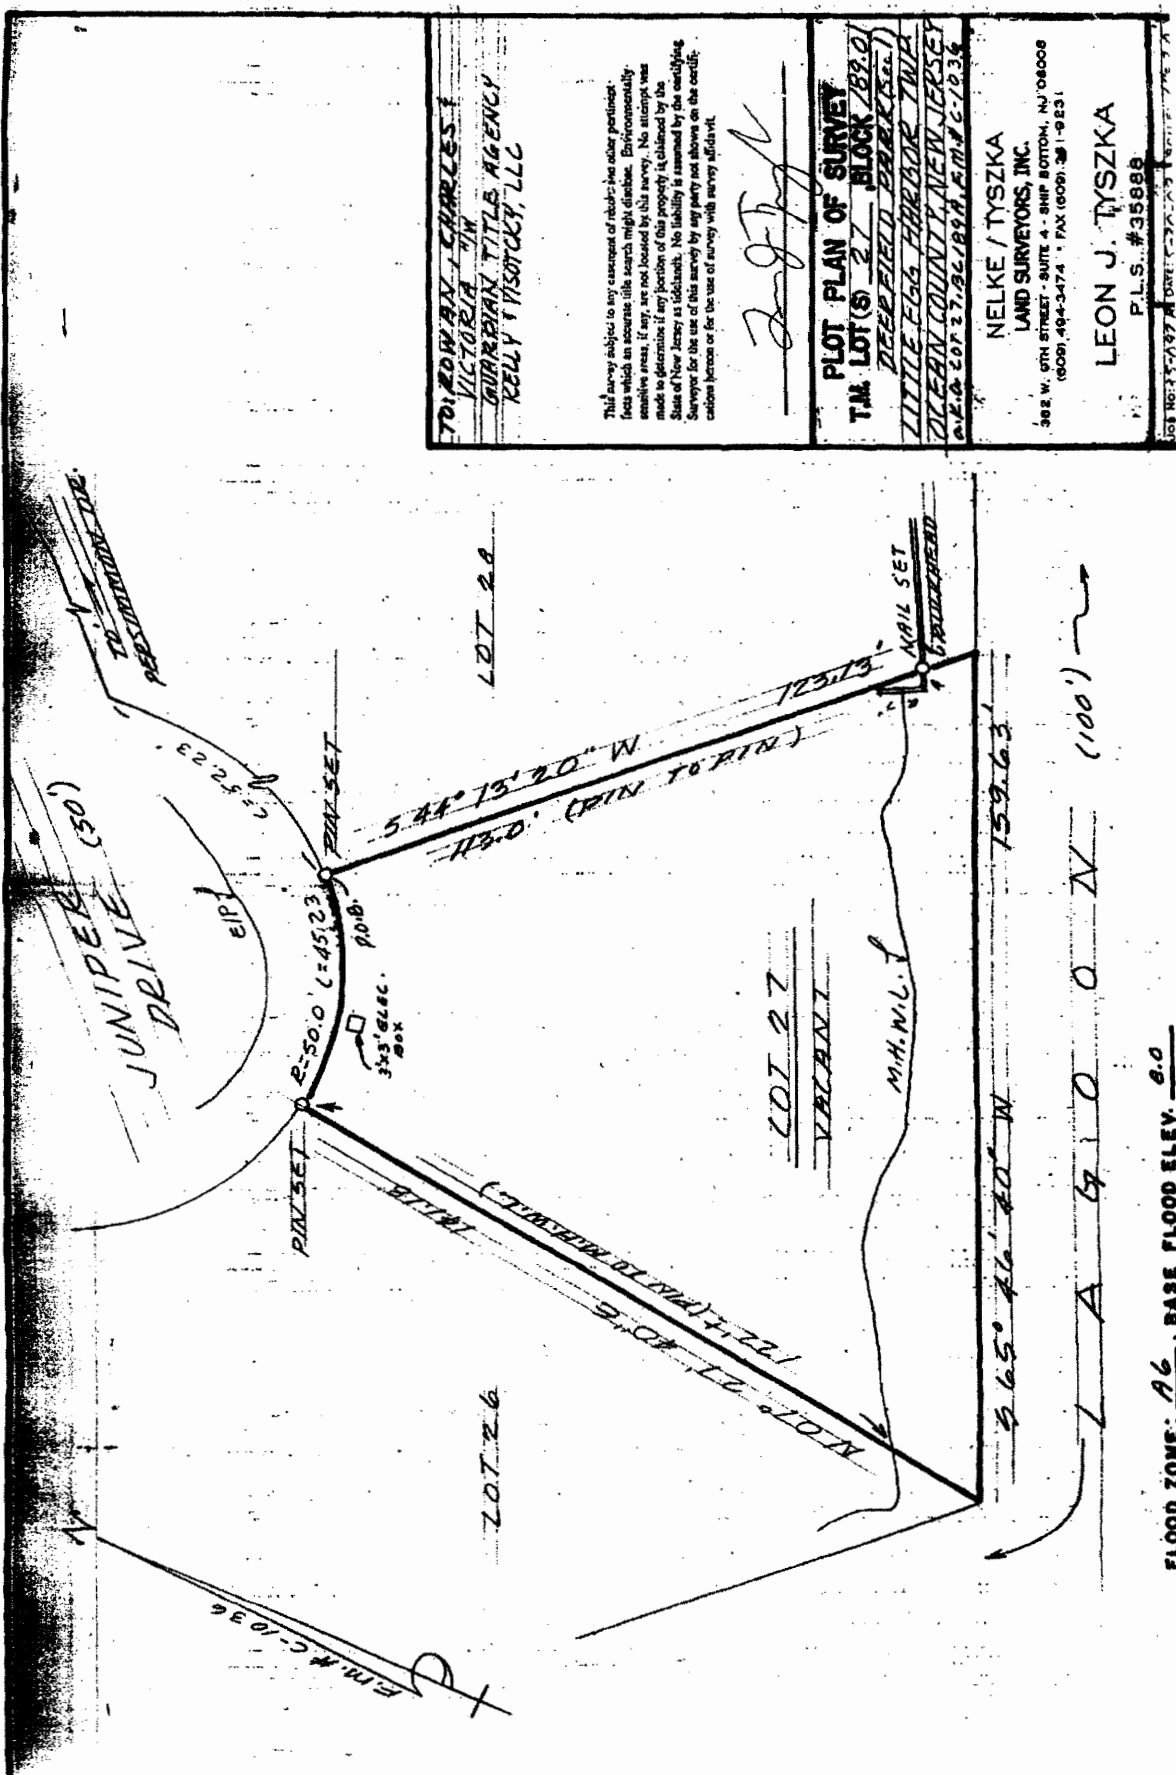

TO: EDWARD L. CHARLES
 VICTORIA M.M.
 GUARDIAN TITLE AGENCY
 KELLY W. WISOTZKY, LLC

This survey subject to any easement of record; has other pertinent facts which an accurate title search might disclose. Environmental sensitive areas, if any, are not located by this survey. No attempt was made to determine if any portion of this property is claimed by the State of New Jersey as tidelands. No liability is assumed by the certifying Surveyor for the use of this survey by any party not above on the certificate hereon or for the use of survey with survey affidavit.

[Signature]

PLOT PLAN OF SURVEY
 T.M. LOT(S) 27 BLOCK 89.0
 DEERFIELD PARK, N.J.
 LITTLE EGGS HARBOR TWP
 OCEAN COUNTY, NEW JERSEY
 E.M.C. 27, B.L. 189, E.M.P.C. 1836

NELKE / TYSZKA
 LAND SURVEYORS, INC.
 302 W. 6TH STREET - SUITE 4 - SHIP BOTTOM, NJ 08000
 (609) 494-3474 • FAX (609) 491-9231

LEON J. TYSZKA
 P.L.S. #35888

609-494-3474

FLOOD ZONE: A6, BASE FLOOD ELEV. 6.0